


STAIRS

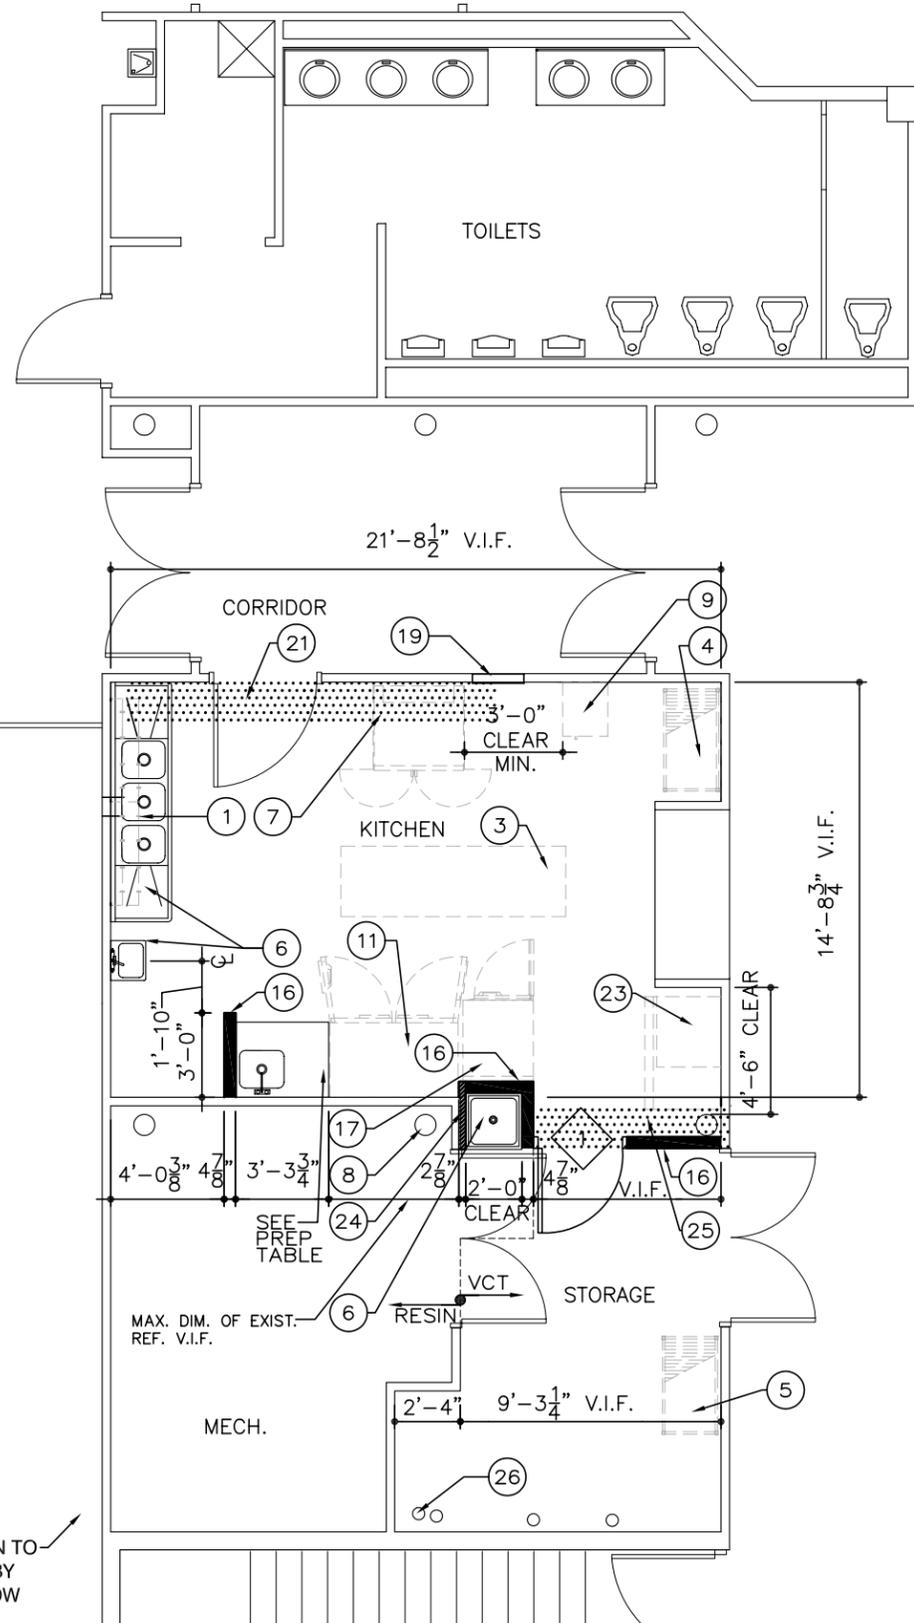

PLAN KEY NOTES

- ① NEW EQUIPMENT (BY OWNER'S CONSULTANT)
- ② NEW CASEWORK (BY OWNER'S CONSULTANT)
- ③ EXIST. S.S. PREPARATION TABLE TO REMAIN.
- ④ BAG-IN-BOX RACK (BY OWNER)
- ⑤ SECURITY STORAGE ON CASTERS (BY OWNER'S CONSULTANT)
- ⑥ NEW 24" X 24" SINK PROVIDED BY THE CONTRACTOR NEW PARTITIONS TO BE CLEAR 24" X 24" TO ALLOW TIGHT FIT OF SINK, SEE PLUMBING DWGS.
- ⑦ RELOCATED EXISTING OVEN
- ⑧ EXISTING COLUMN TO REMAIN, TYP.
- ⑨ RELOCATED EXISTING (2) MICROWAVES ON CART (BY OWNER'S CONSULTANT)
- ⑩ NOT USED
- ⑪ RELOCATED EXISTING REF.
- ⑫ NOT USED
- ⑬ NOT USED
- ⑭ NOT USED
- ⑮ NOT USED
- ⑯ 5/8" GWB EA. SIDE OF 3 5/8" METAL STUDS @ 16" O.C.
- ⑰ NEW FREEZER (BY OWNER'S CONSULTANT)
- ⑱ NOT USED
- ⑲ EXISTING ELECTRICAL PANEL TO REMAIN
- ⑳ NOT USED
- ㉑ PATCH CEILING AS NEEDED TO ACCOMMODATE ELEC., SEE ELEC. DWGS.
- ㉒ NOT USED
- ㉓ RELOCATE ICE MAKER (SEE PLUMBING DWGS)
- ㉔ 5/8" GWB ON 1 5/8" MTL. STUDS @ 16" O.C.
- ㉕ HATCH INDICATES TO PATCH EXIST. ACT CEILING IN THE STORAGE ROOM TO ACCOMMODATE THE NEW LINE OF WALL AND PROVIDE NEW PAINTED 5/8" GYPSUM WALLBOARD CEILING IN THIS AREA OF THE KITCHEN CEILING
- ㉖ EXISTING FIRE PROTECTION PIPING TO REMAIN, SEE PLUMBING.

FINISH NOTES

ALL WALLS AND CEILINGS IN THE KITCHEN AND CONVERTED STORAGE ROOM TO BE STRIPPED OF ALL EXISTING WALL COVERINGS, PATCHED AS NEEDED, AND PAINTED WITH GLOSSY PAINT.

THE CONTRACTOR TO COORDINATE DIMENSIONS OF ALL WALLS, FLOORING TRANSITIONS AND OTHER CONSTRUCTION WITH THE OWNER'S FORCES PROVIDING EQUIPMENT, CASEWORK, ETC.

ALL EXIST. EQUIPMENT TO REMAIN AND ALL NEW EQUIPMENT HAVE, AT PRESENT AND ARE TO HAVE, SMOOTH EASILY-CLEANABLE EXPOSED SURFACES.

THE EXIST. FINISHES IN THE PUBLIC RESTROOMS CLOSEST TO THE KITCHEN HAVE EXIST. CERAMIC TILE FLOOR AND WALLS. THESE TOILET ROOMS HAVE SUFFICIENT LIGHTING (GREATER THAN 20 FOOTCANDLES) SEE PLUMBING AND ELECTRICAL DRAWINGS

PATCH AND PAINT THE NORTH WALL OF THE STORAGE ROOM AS NEEDED FOR THE INSTALLATION OF THE NEW DOOR AND WALL MODIFICATIONS.

FLOOR FINISH OF THE STORAGE ROOM IS VCT. PROVIDE AN ALTERNATE (NUMBER 1) TO EXTEND THE RESIN FLOORING OVER THE ENTIRE STORAGE ROOM.

ALL SURFACES AND FINISHES DISTURBED AS PART OF THE WORK TO BE PROPERLY PATCHED AND FINISHED TO MATCH EXISTING ADJACENT CONDITIONS.

CEILING NOTES

IN THE KITCHEN, THE EXIST. GYPSUM BOARD SOFFIT ABOVE THE EXISTING WALL CABINETS ARE TO BE REMOVED BY THE CONTRACTOR ONLY AS NECESSARY. PATCH AND PAINT SOFFITS & CEILING AS NEEDED TAKING INTO ACCOUNT THE REPAIR OF THE EXISTING GYPSUM KITCHEN CEILING DUE TO THE COMPLETE REPLACEMENT OF LIGHT FIXTURES.

NO WORK IN THE VISTA ROOM OR CORRIDOR.

OPEN TO ATRIUM BELOW

OPEN TO EXTERIOR

OPEN TO LOBBY BELOW

OPEN TO LOBBY BELOW

OPEN TO LOBBY BELOW

OPEN TO LOBBY BELOW

2
A1.0

PARTIAL SECOND FLOOR PLAN

SCALE: 1/4" = 1'-0"

